

GROUND FLOOR PLAN 78.2m²

WHITECOMBE
BLACKCOMBE

caron mitchell
mitchell & temple - camp

interior design & project management

P.O. BOX 903, KLOOF, 3640
KZN, SOUTH AFRICA
CELL: +27 832595565


PROJECT
BROCKWOOD HALL

DRAWING
VICKENS

DRAWING NO.
FURNISHING LAYOUT

SCALE 1:50 @ A3

DATE 2016.01.24 **REVISION**

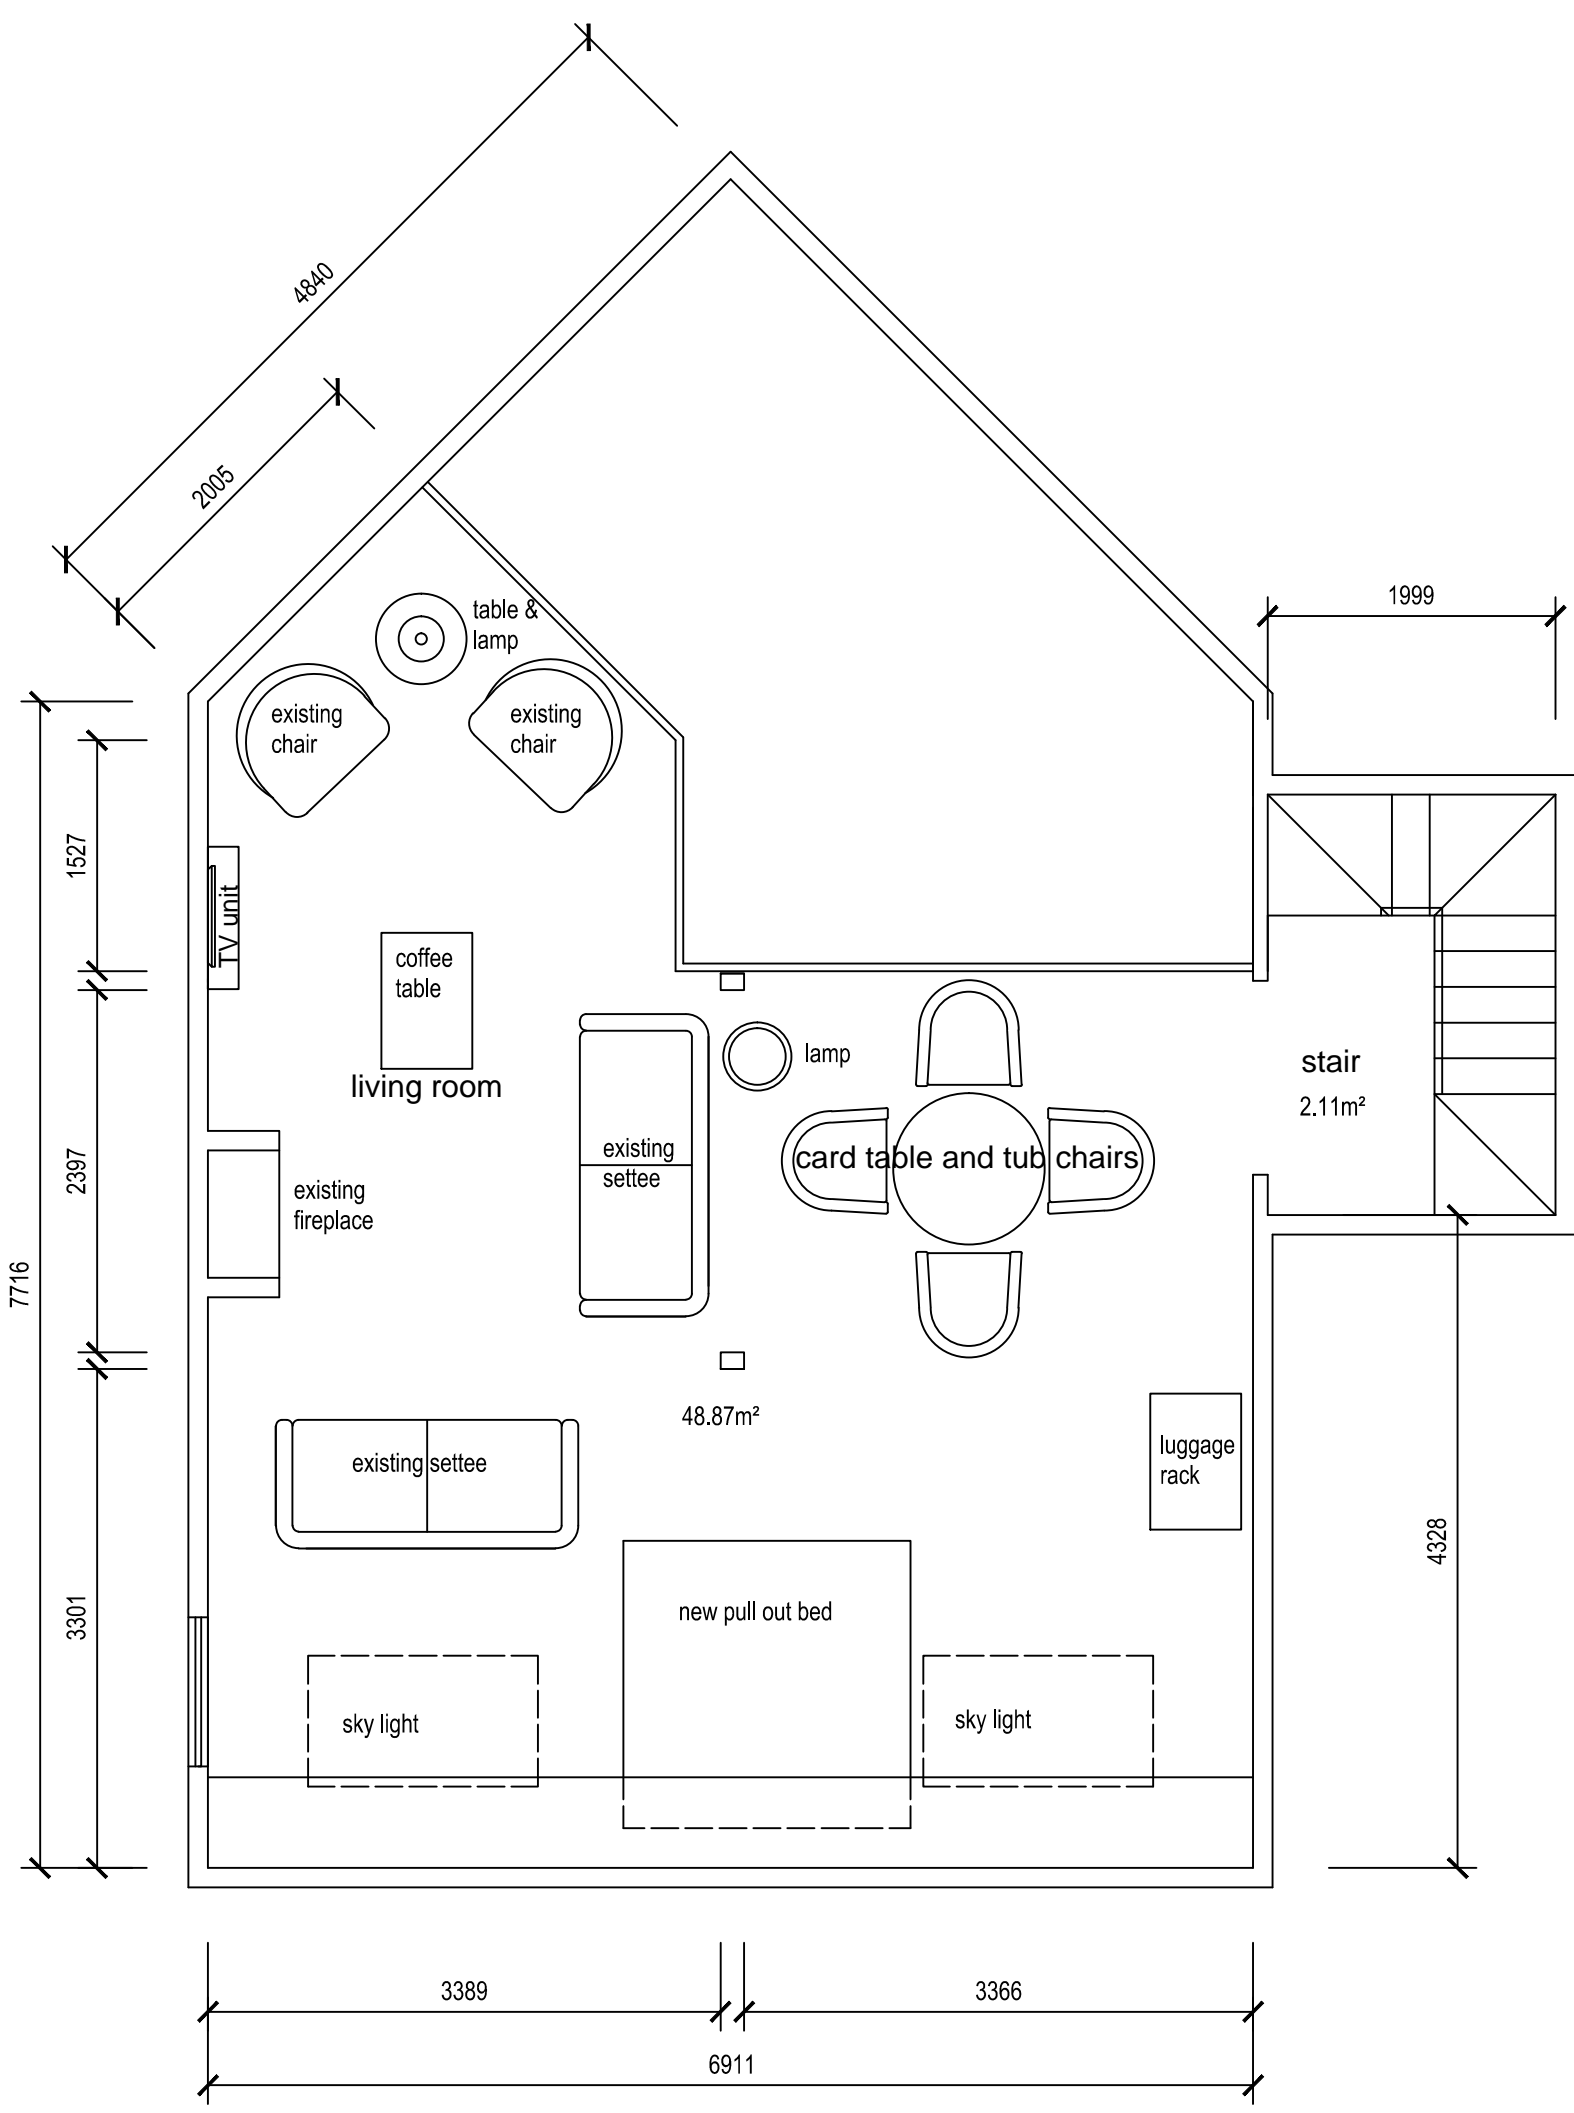

FIRST FLOOR PLAN 57.97m²
 WHITECOMBE

caron mitchell
mitchell & temple - camp
 interior design & project management

P.O. BOX 903, KLOOF, 3640
 KZN, SOUTH AFRICA
 CELL: +27 832595565


PROJECT
 BROCKWOOD
 HALL

DRAWING
 VICKENS

DRAWING NO.
 FURNISHING LAYOUT

SCALE 1:50 @ A3

DATE 2016.11.08 **REVISION**

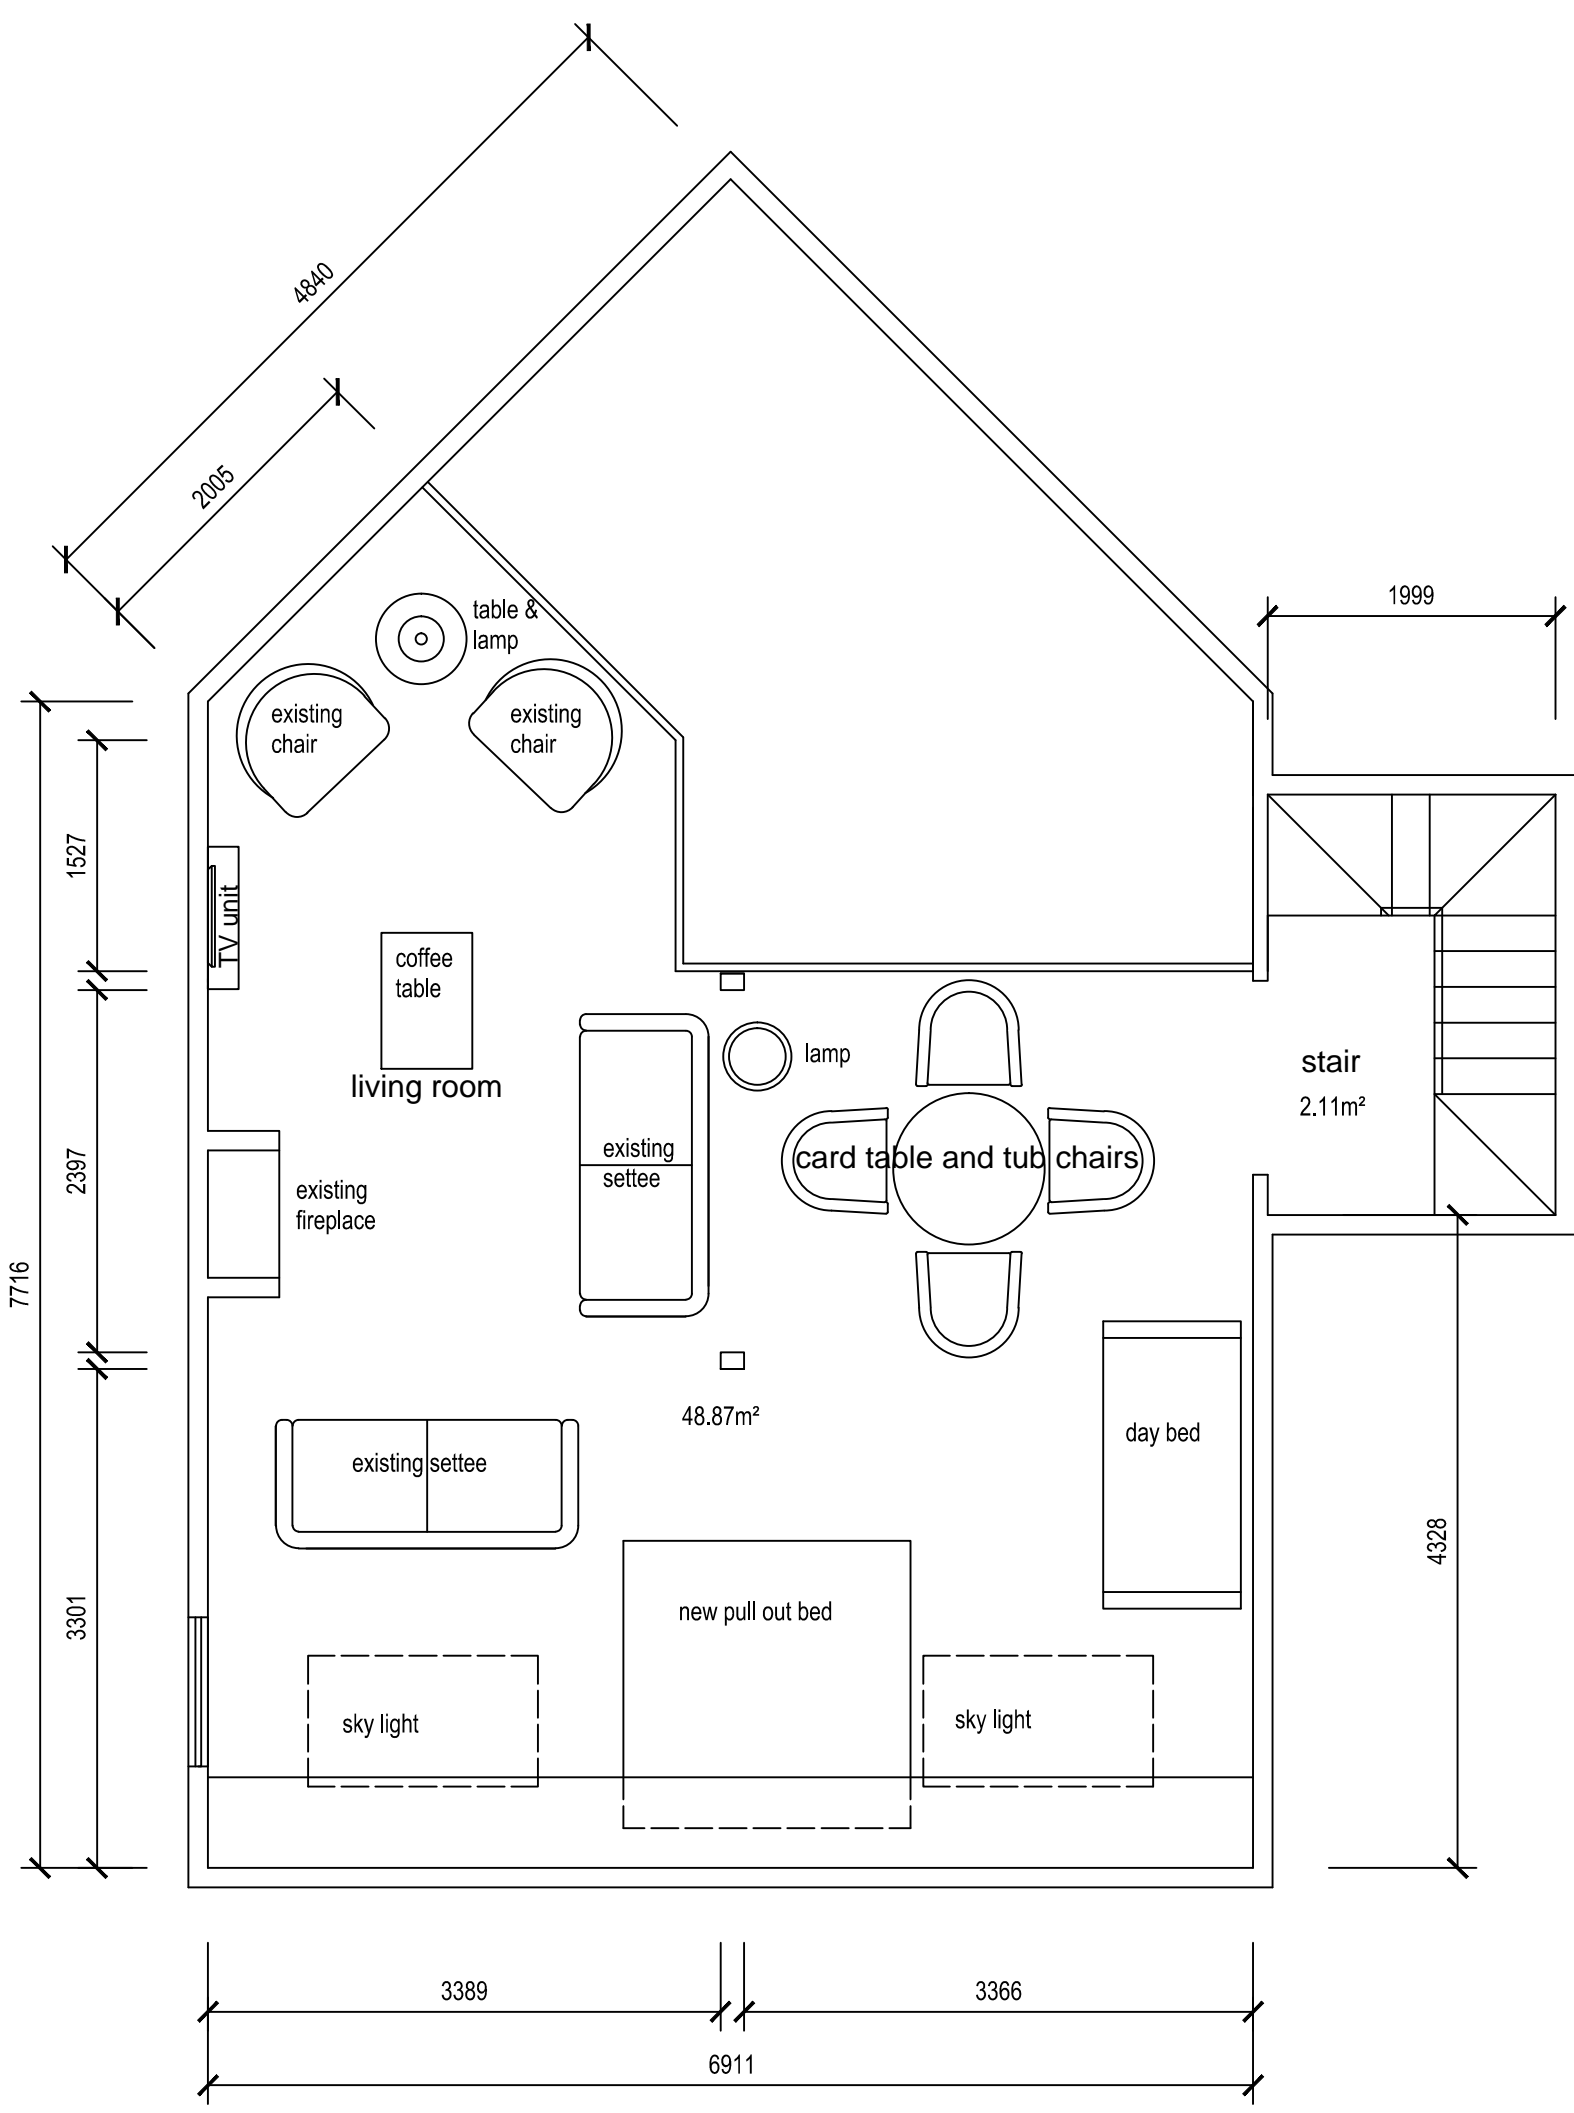

FIRST FLOOR PLAN 57.97m²
BLACKCOMBE

caron mitchell
mitchell & temple - camp
 interior design & project management

P.O. BOX 903, KLOOF, 3640
 KZN, SOUTH AFRICA
 CELL: +27 832595565

PROJECT
 BROCKWOOD
 HALL

DRAWING
 VICKENS

DRAWING NO.
 FURNISHING LAYOUT

SCALE 1:50 @ A3

DATE 2016.11.08 **REVISION**