


I:\client\CAD dwg\700 FRENCHMAN\ADMIN\17.0119_FROM BROADMOOR\ACAD 2000 CURRENT CAD FILES\6-A-101 1st Floor Plan_RESTORATION HARDWARE.dwg, 5/6/2017 10:11:49 AM, XPMUser, Acrobat PDFWriter

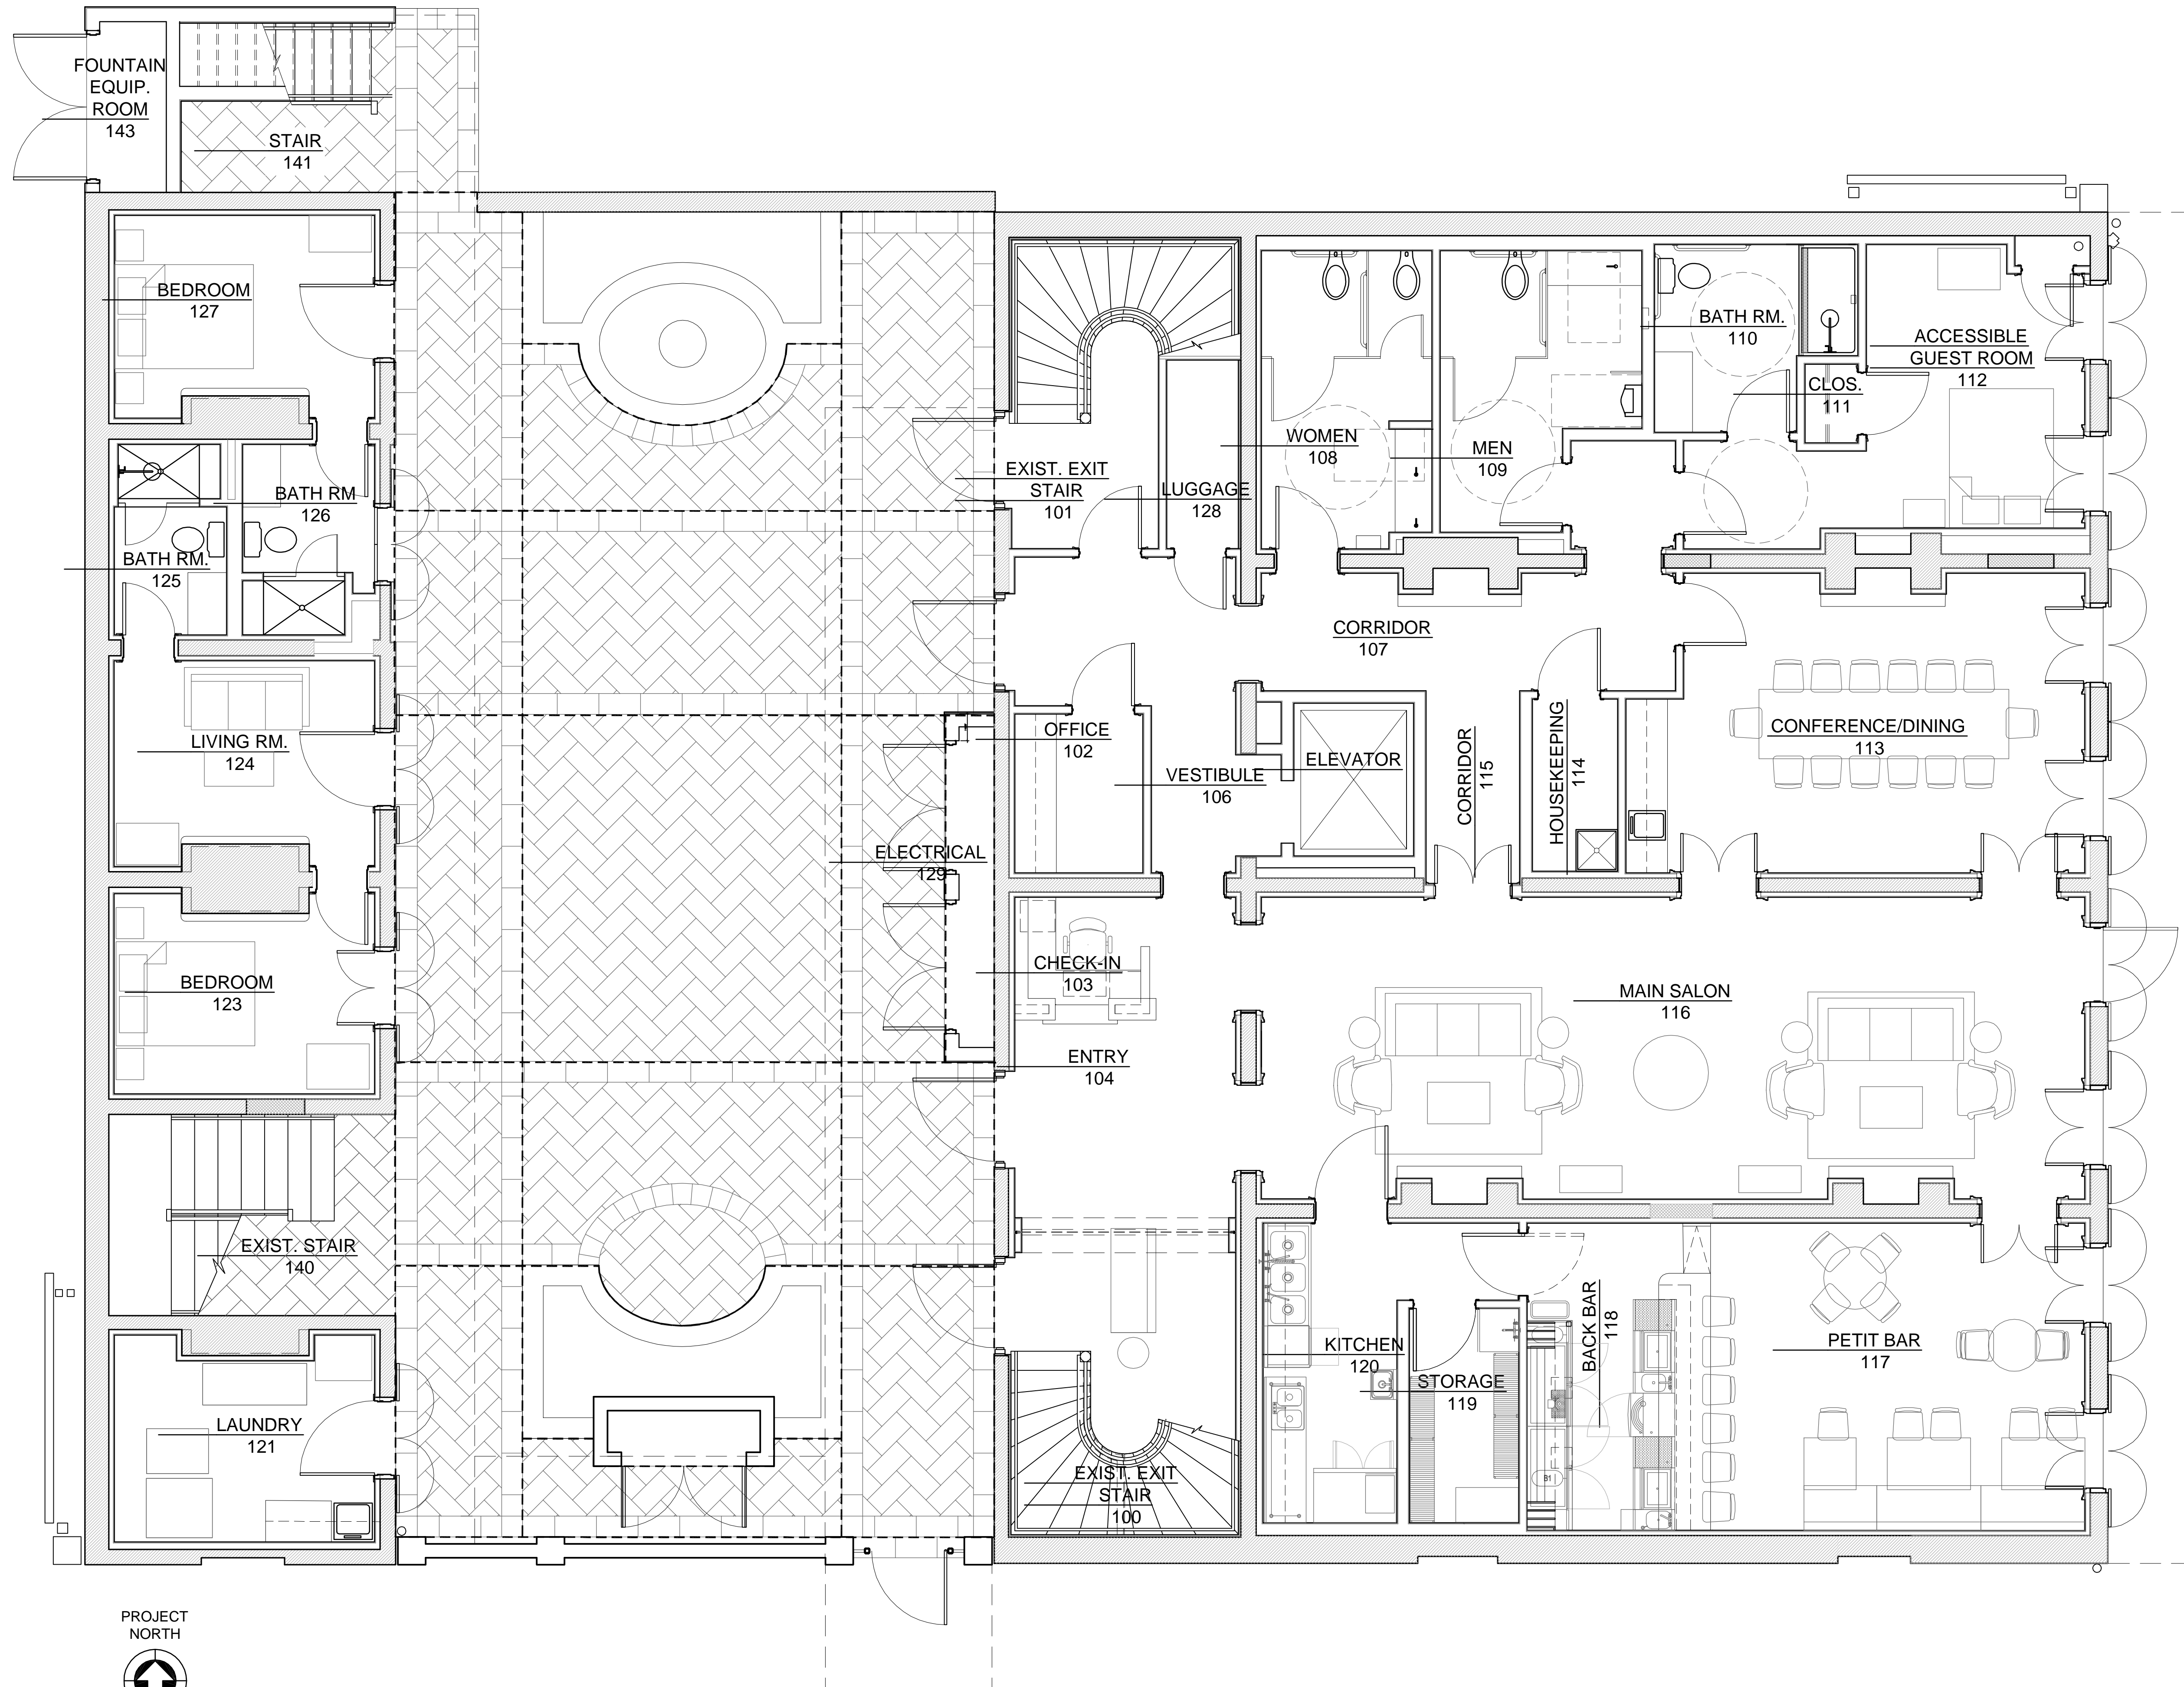

C. SPENCER SMITH, AIA
 Architects, A limited liability company
 1018 Bienville Street New Orleans, LA 70112
 Phone 504.566.0585 o Fax 504.566.0587

FOR BID	00.00.00
FOR CONTRACT	
FOR PERMIT	
FOR CONSTRUCTION	
REVISIONS	DATE

CAD FILE PROJ0402.DWG

ROYAL FRENCHMEN HOTELBAR
700 FRENCHMEN STREET
 NEW ORLEANS, LA 70118
 XXXX

A-101
 FIRST FLOOR
 PLAN

SCALE: 1/4" = 1'-0"