


2900 1780 3180

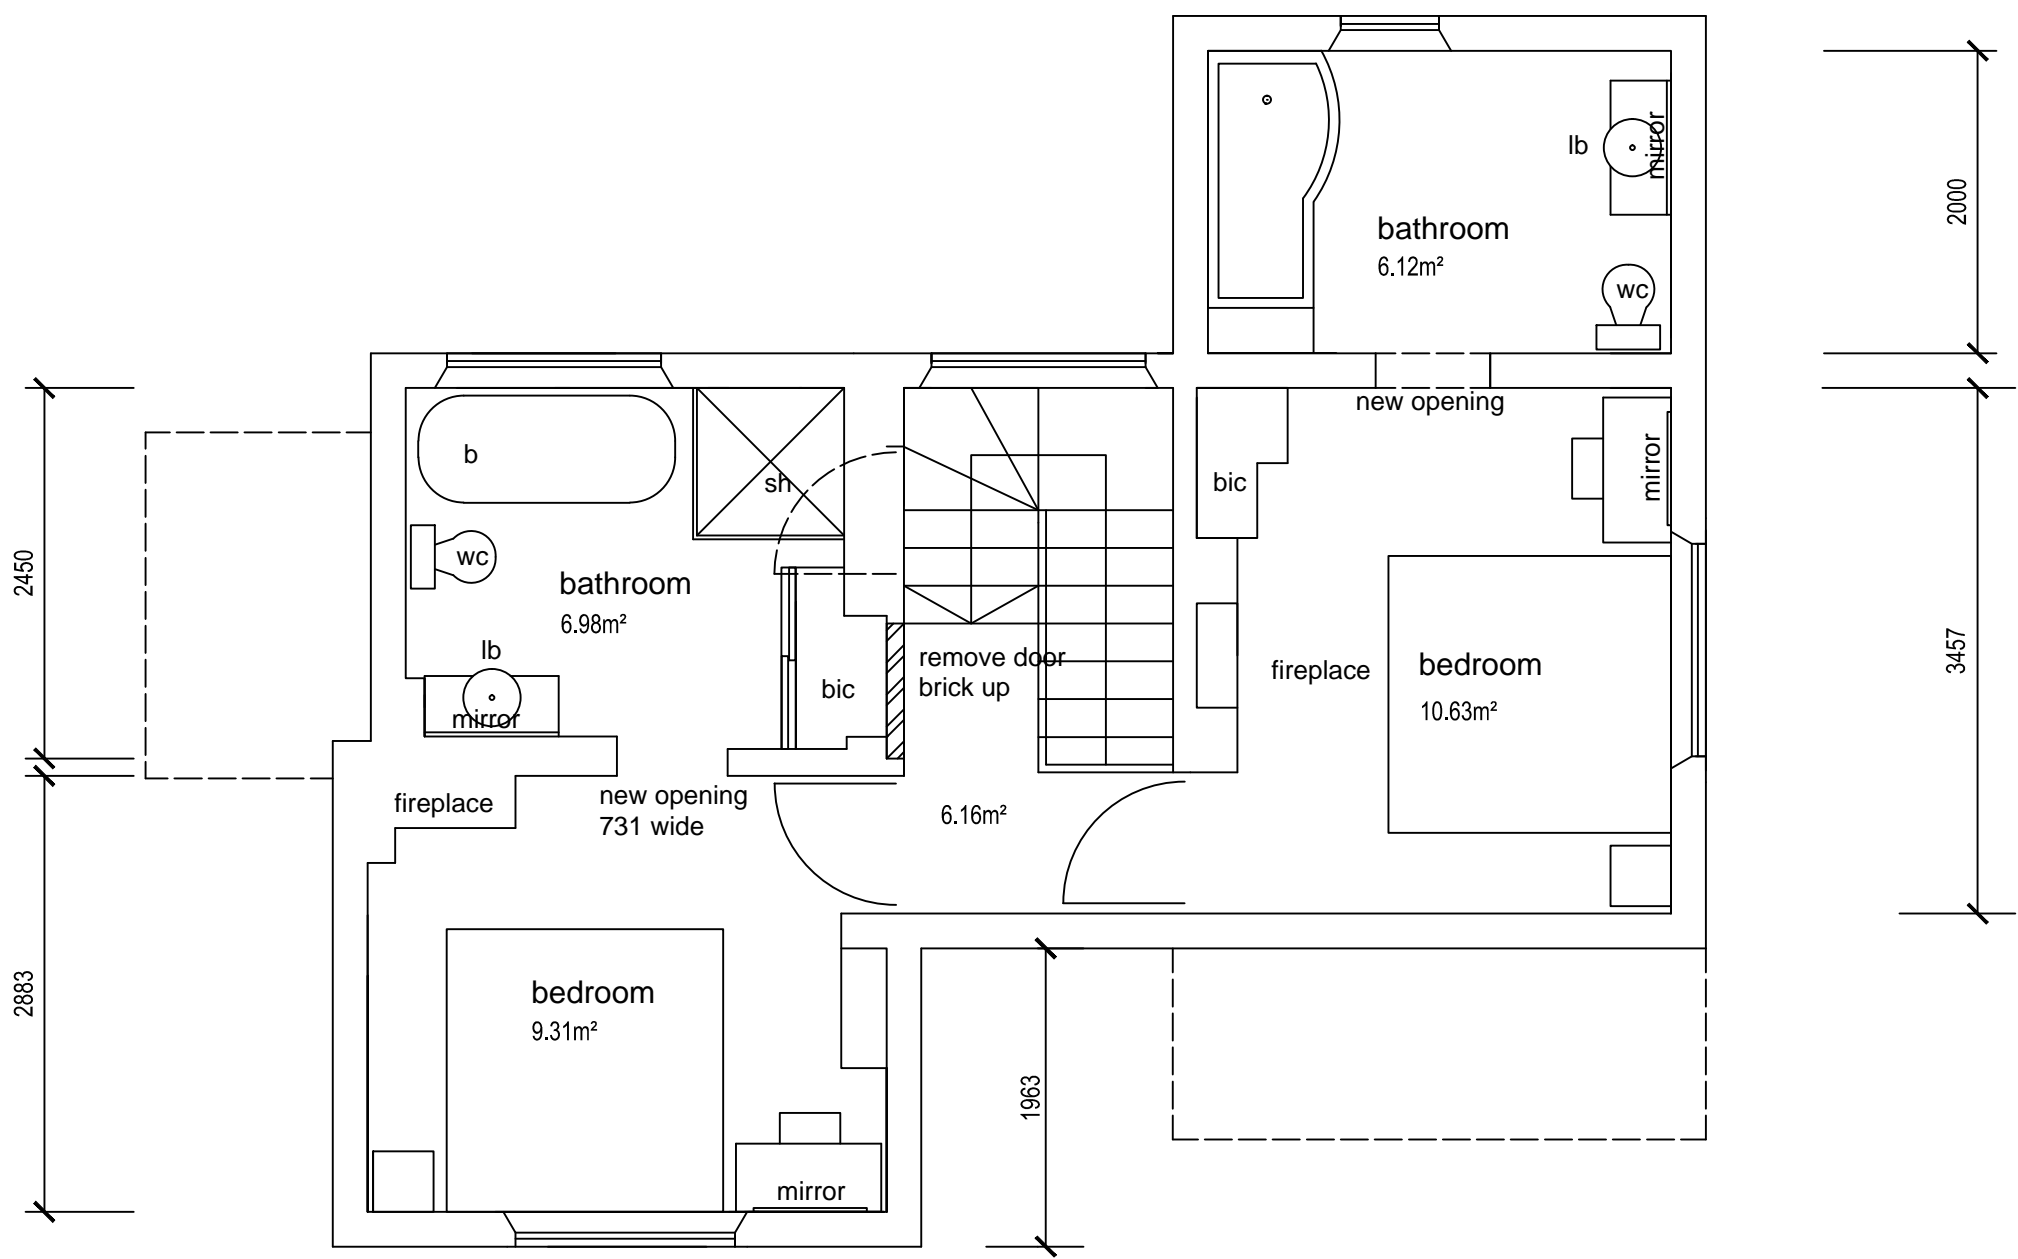

3442

FIRST FLOOR 50.64m²

caron mitchell
mitchell & temple - camp
 interior design & project management

P.O. BOX 903, KLOOF, 3640
 KZN, SOUTH AFRICA
 CELL: +27 832595565


PROJECT
**BROCKWOOD
 HALL**

DRAWING
COTTAGE

DRAWING NO.
 FIRST FLOOR

SCALE 1:50 @ A3

DATE 2016.04.06 **R**EVISION

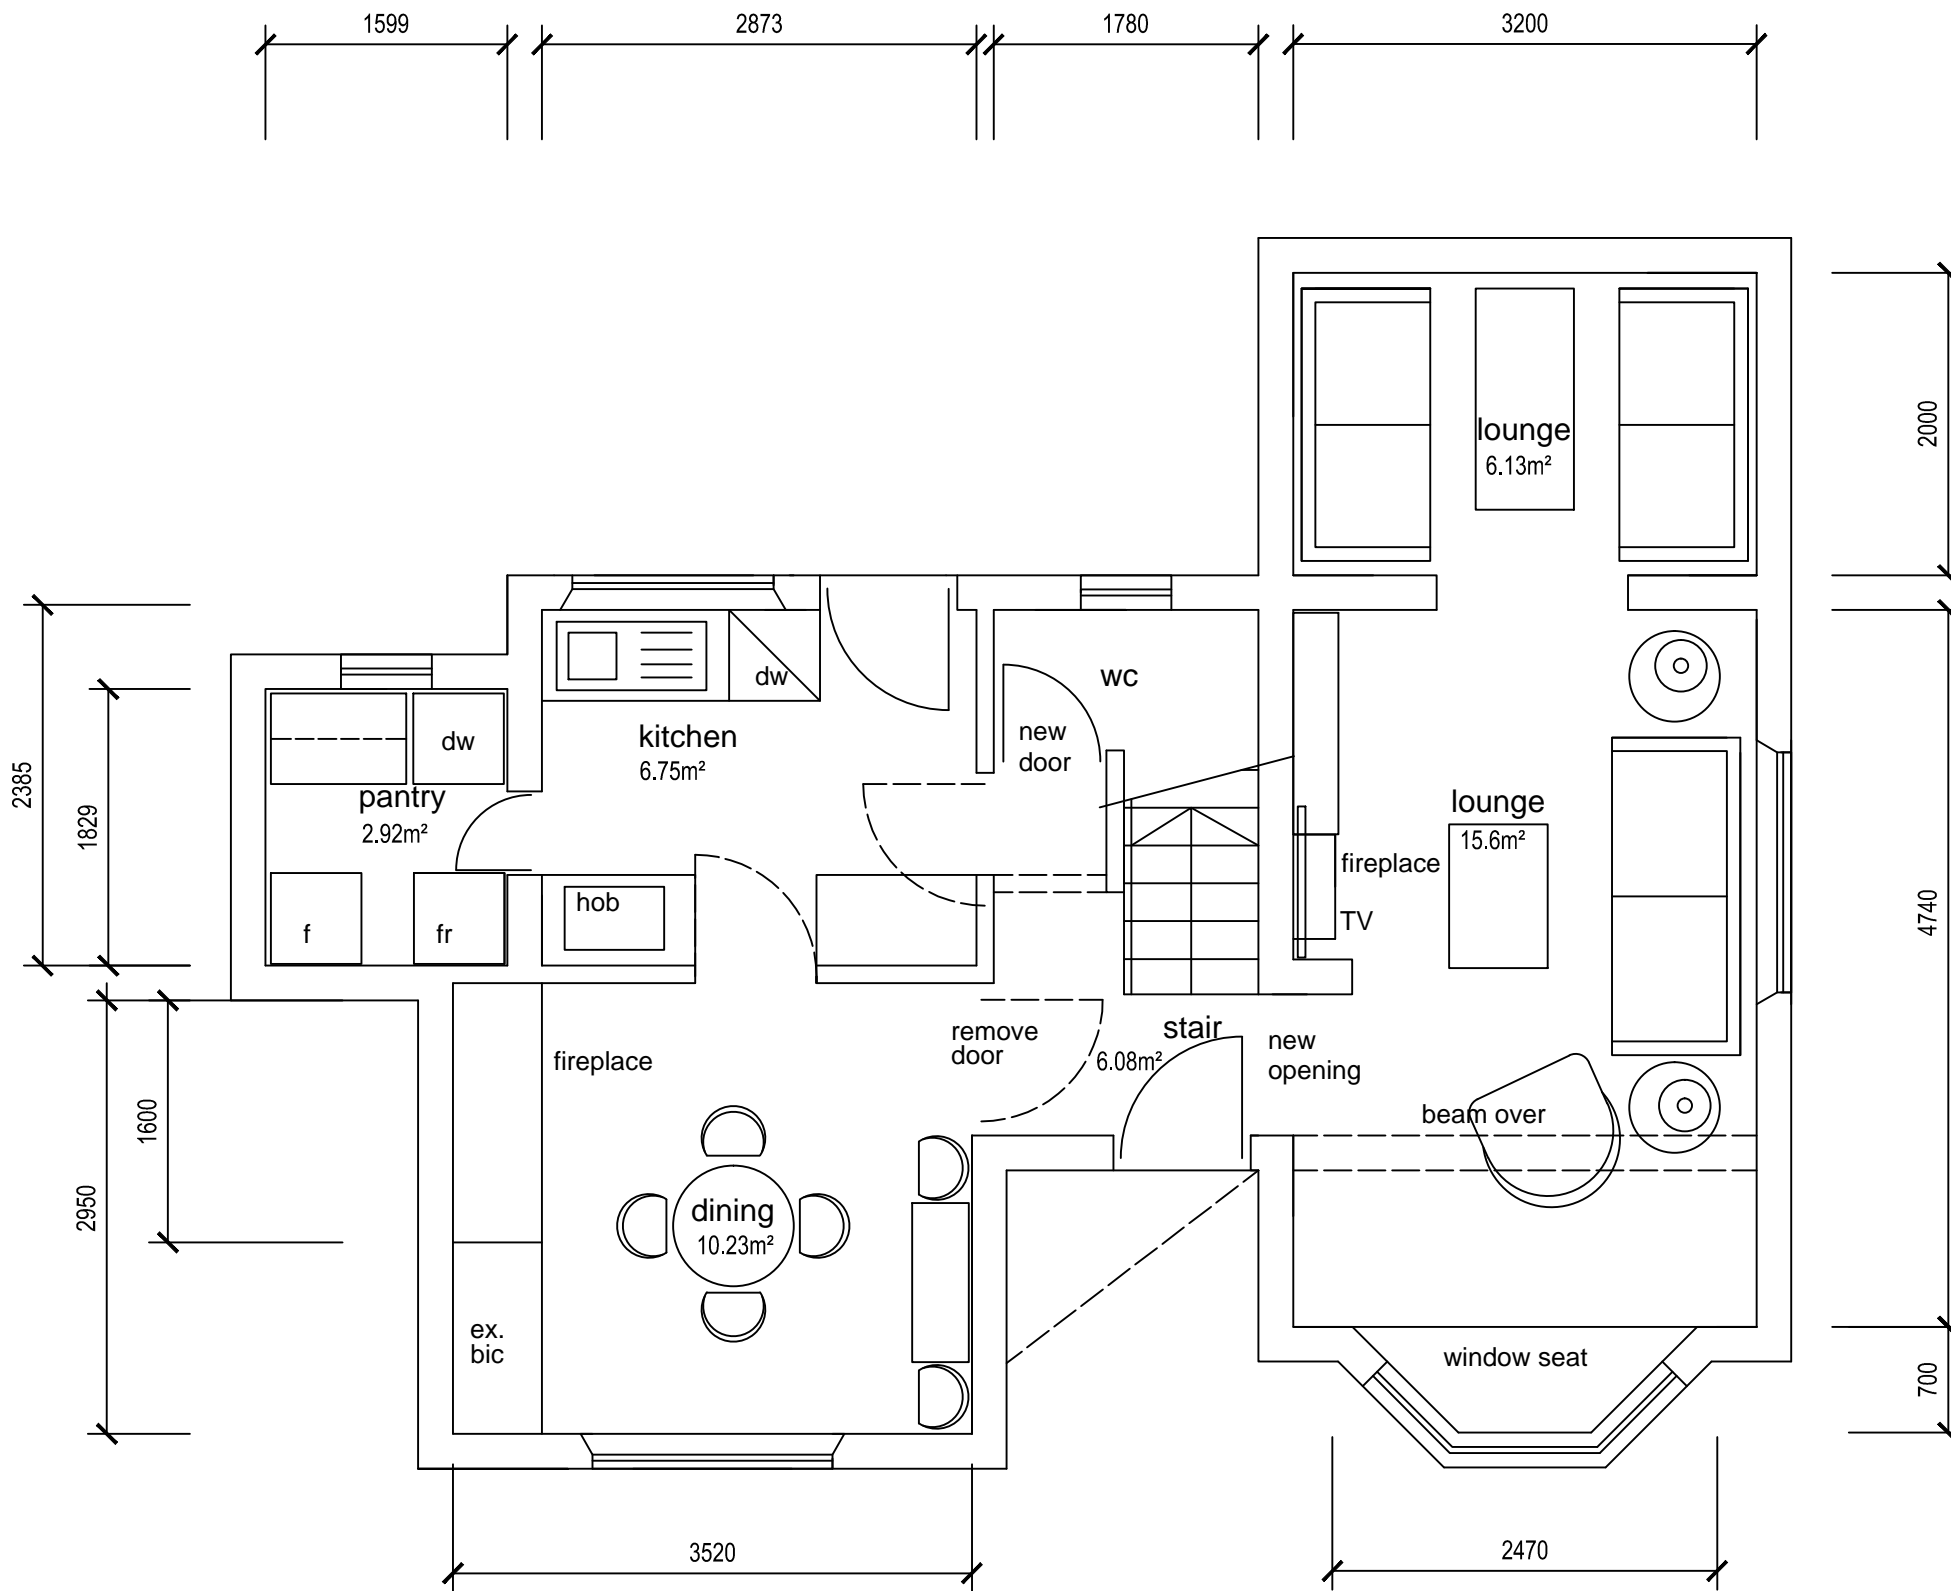

GROUND FLOOR 59.5m²

caron mitchell
mitchell & temple - camp
 interior design & project management

P.O. BOX 903, KLOOF, 3640
 KZN, SOUTH AFRICA
 CELL: +27 832595565

PROJECT
 BROCKWOOD
 HALL

DRAWING
 COTTAGE

DRAWING NO.
 GROUND FLOOR

SCALE 1:50 @ A3

DATE 2016.04.06 **R**EVISION